


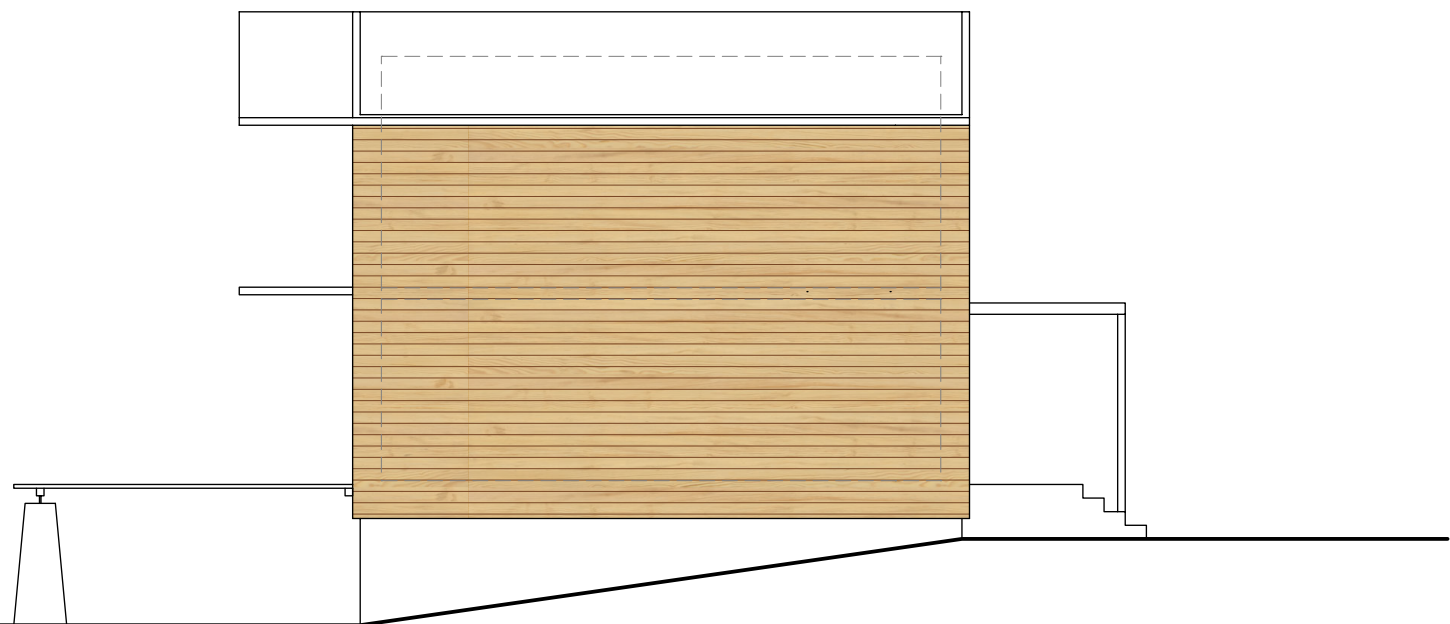


Süd Ansicht
south view



Ost Ansicht
east view



Nord Ansicht
north view

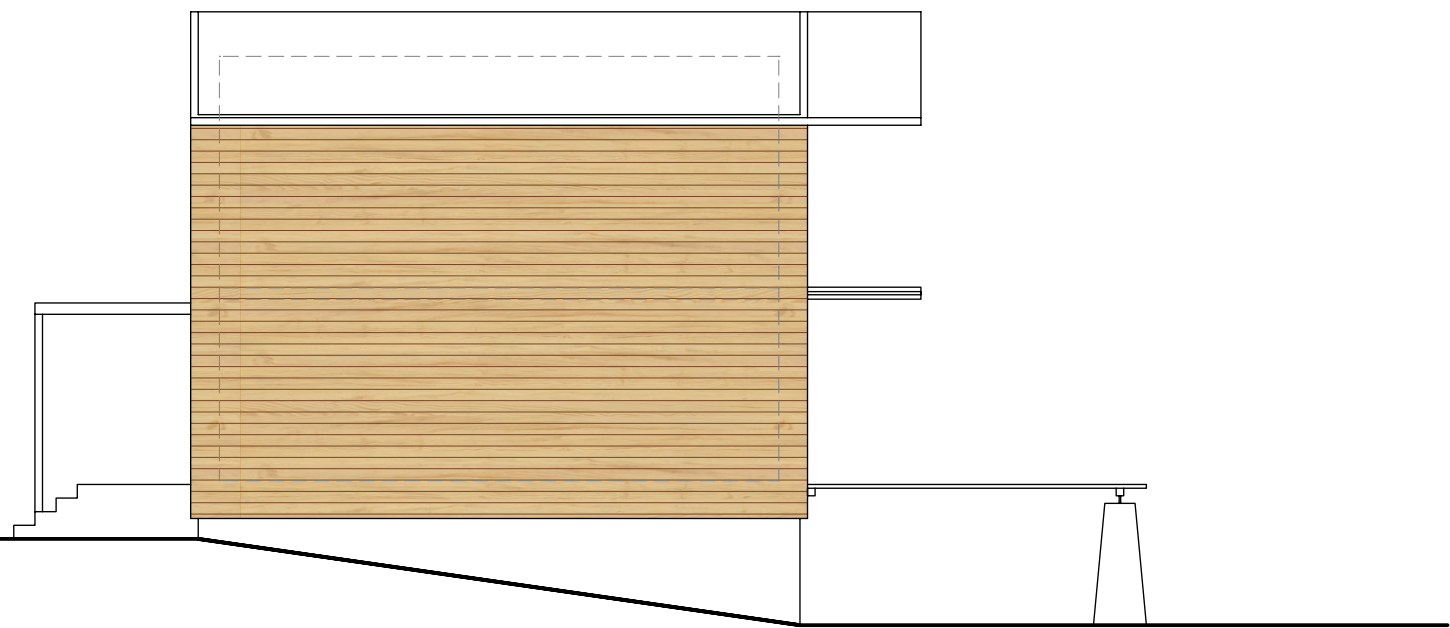

West Ansicht
west view

fleeds open source Tiny House

Ansichten Nord, Ost, Süd, West
views north, east, south, west

Grundriss / ground plot
Massstab / scale 1:100

16.02.2015 / David Flores

Format DIN A3